


Schema planselor

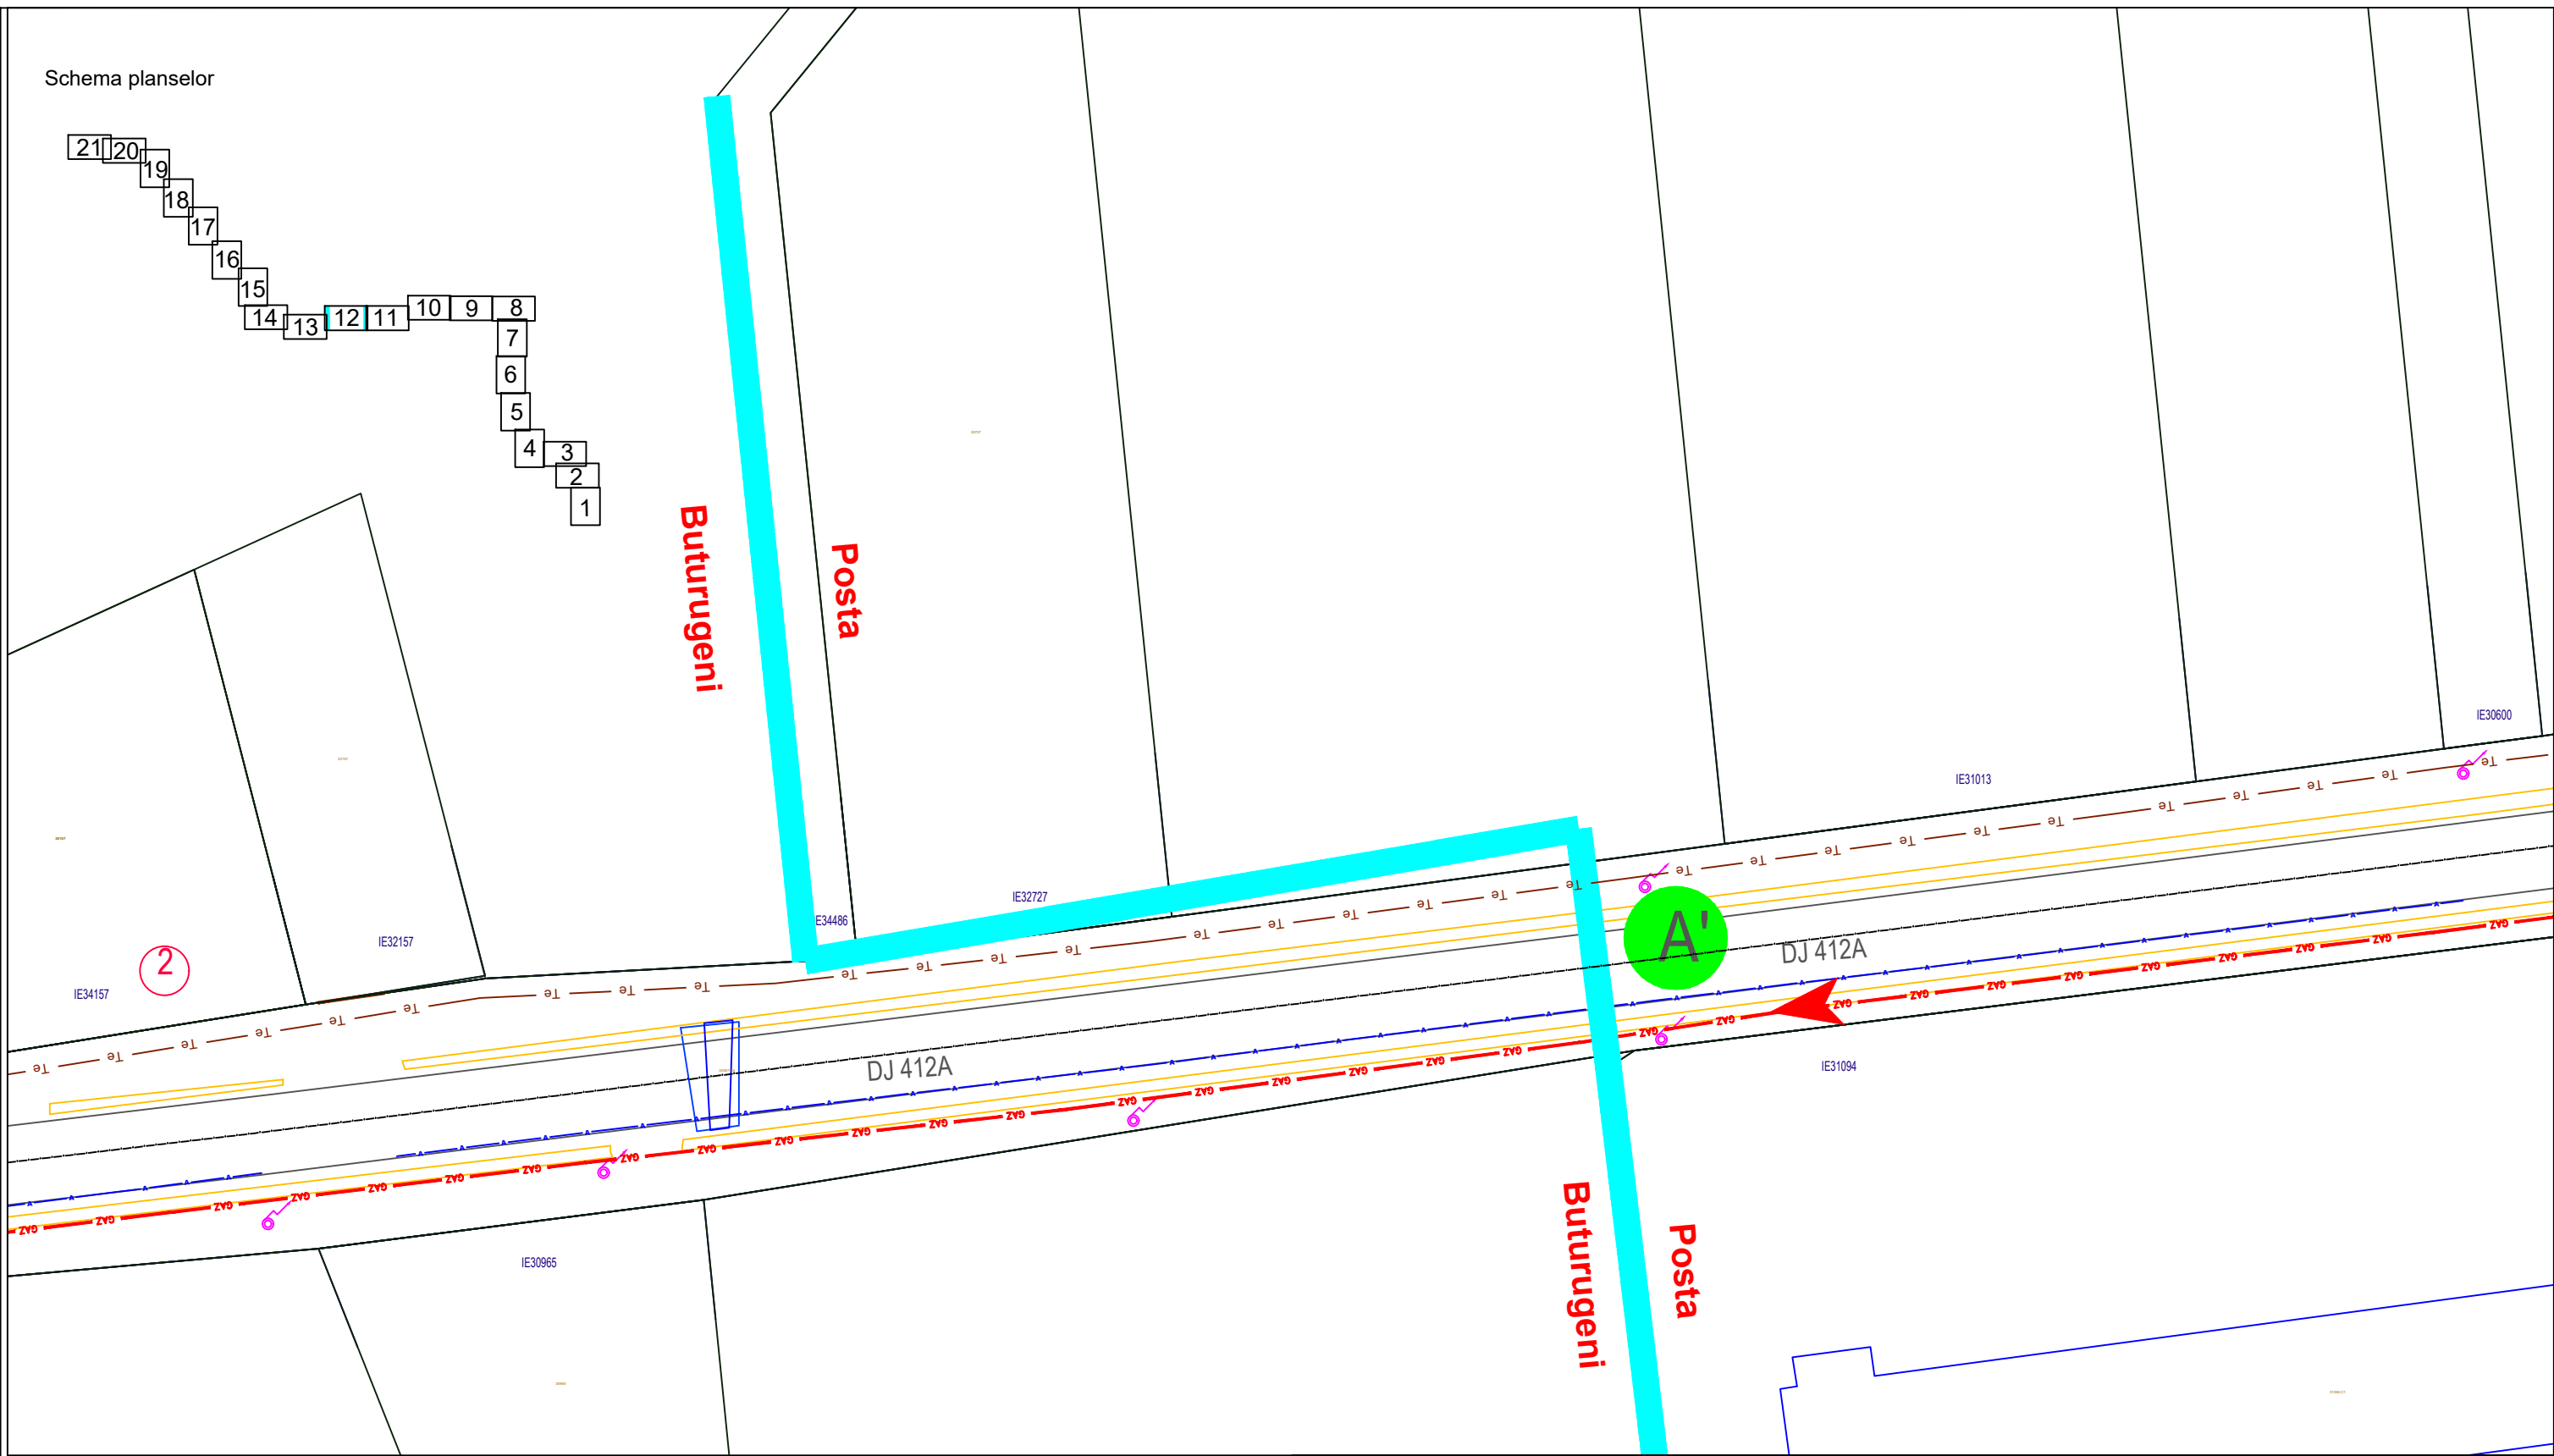

LEGENDA

	Statie topografica		Hidrant		PC Punct Cuplare In conducta existenta
	Punct topo		Rigola		1 Nod retea gaze naturale
	Stalp electric beton		Copac		Conducta gaze naturale PE MP subterana proiectata
	Stalp electric de lemn		Indicator rutier		A Retea apa potabila
	Stalp electric de metal		Numar postal		Tub de protectie
	Panou electric		Panou publicitar		Racord gaze naturale PEHD100 SDR11Dn32mm MP
	Camin apa		Fantana		CT Cap terminal
	Borna kilometrica		Pompa,Cismea		Vana nou proiectata
	Hectometru		Troita		
			Intrare in proprietate		
			Cladiri		
			Limita intravilan sate		
			Limita UAT Buturugeni		
			Groapa foraj 1.2x1.5m		