
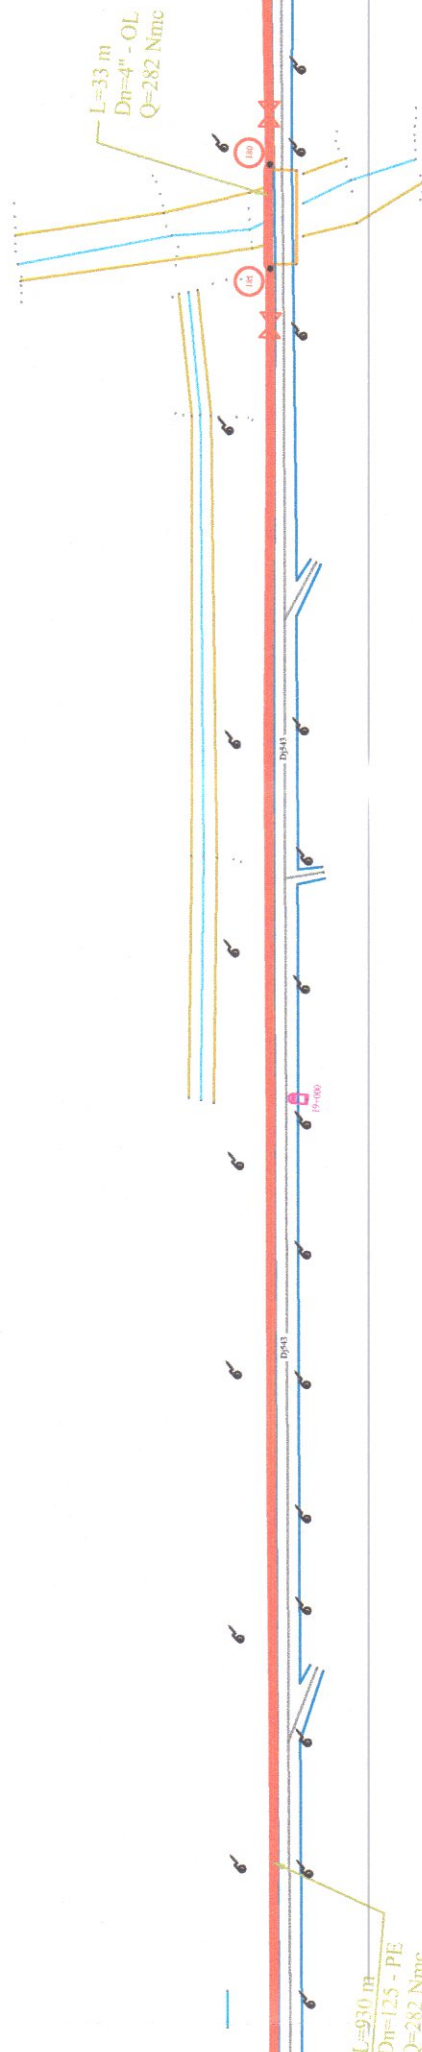


21

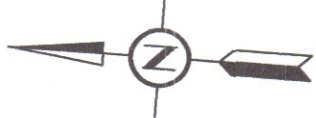

- LEGENDA:**
- AMPLASAMENTUL STATIEI DE REGLARE-MASURARE
 - UNITATE ADMINISTRATIV TERITORIALA
 - Conducta de TRANSPORT GAZE NATURALE, INALTA PRESIUNE
 - Conducta de RACORD INALTA PRESIUNE, proiectat
 - Conducta GAZE MEDIE PRESIUNE DN PE100 SDR11 / OL, proiectata
 - Limita intravilan
 - Limita extravilan
 - Limita UAT
- Nr. nod retea distribuite retea gn
- Vana sectorizare din PE
- Lungime tronson gaze naturale (m)
- Diametru conducta gaze naturale (mm)
- Material conducta gaze naturale
- Debit tronson gaze naturale (m3/h)
- L=435 m
Dn=63 PE
Q=18 Nm3/h

[Signature]

BREBAN VIRGIL LUCIAN
CNP 1690828312991
INSTALATOR AUTORIZAT
GAZE NATURALE
TIP - JD
Legit. nr. 204770056



VERIFICATOR/EXPERT	NUME	SEMNAȚURA	CERINȚA	REFERAT / EXPERTIZA NR. / DATA
PROIECTANT :	CAMBER PETRA			
TERMO INSTAL GAZ CONFORT	S.CNP 2550425345390			
STR. GUZA VOIA, BL.4, SC.B, ET.F. AP.3.	INSTALATOR AUTORIZAT			
ZAHNEA, TELEORMAN, ROMANIA, JUS/59/2017, CUI 6054242	GAZE NATURALE			
AUTORIZATIE A.N.R.E. TIP PDSB	TIP PGD			
Nr. 20870 (13.04.2022-12.04.2027);	Legit. nr. 201200226 Data 03.05.2020			
SPECIFICATIE	NUME	SEMNAȚURA	SCALA	TITLU PLANSA:
SEF PROIECT	ING. CAMBER PETRA	A3+	1:2.000	PLAN DE SITUATIE: REȚEA DISTRIBUITE GAZE NATURALE
PROIECTAT	ING. CAMBER PETRA			
DESENAT	ING. BREBAN VIRGIL			
				DATA 02.12.2024
				FAZA SP
				PLANSĂ NR. GN-21