
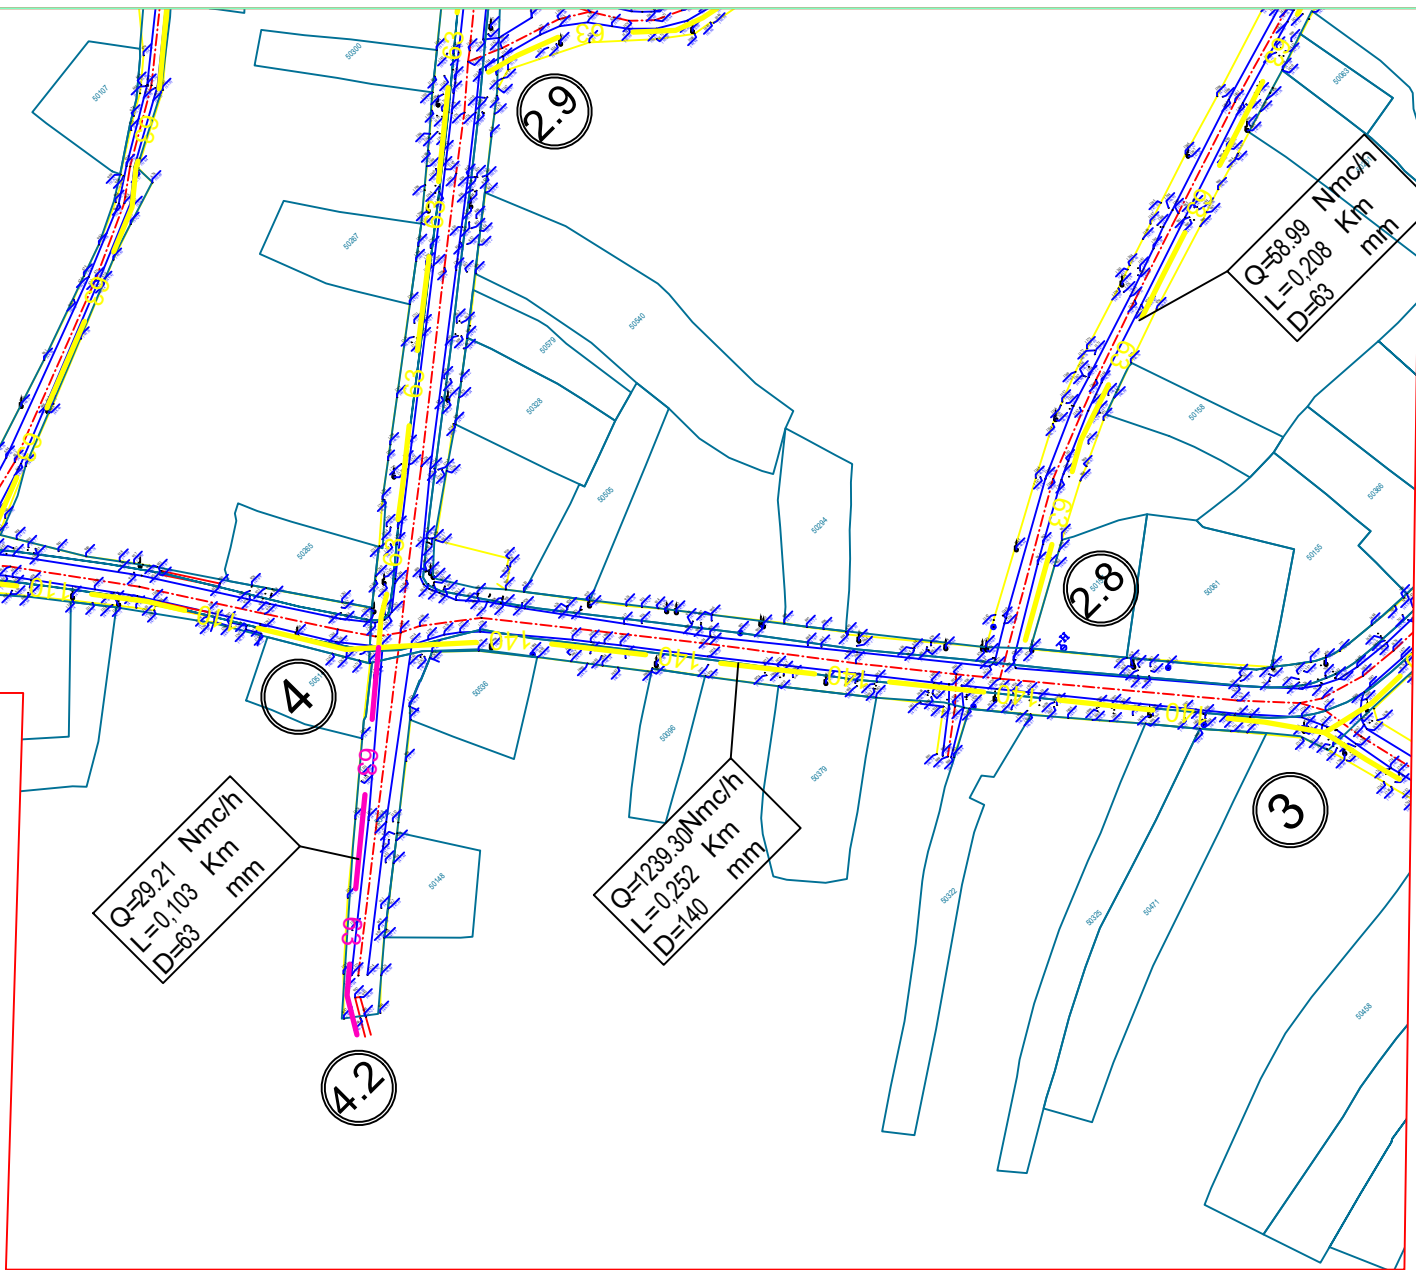
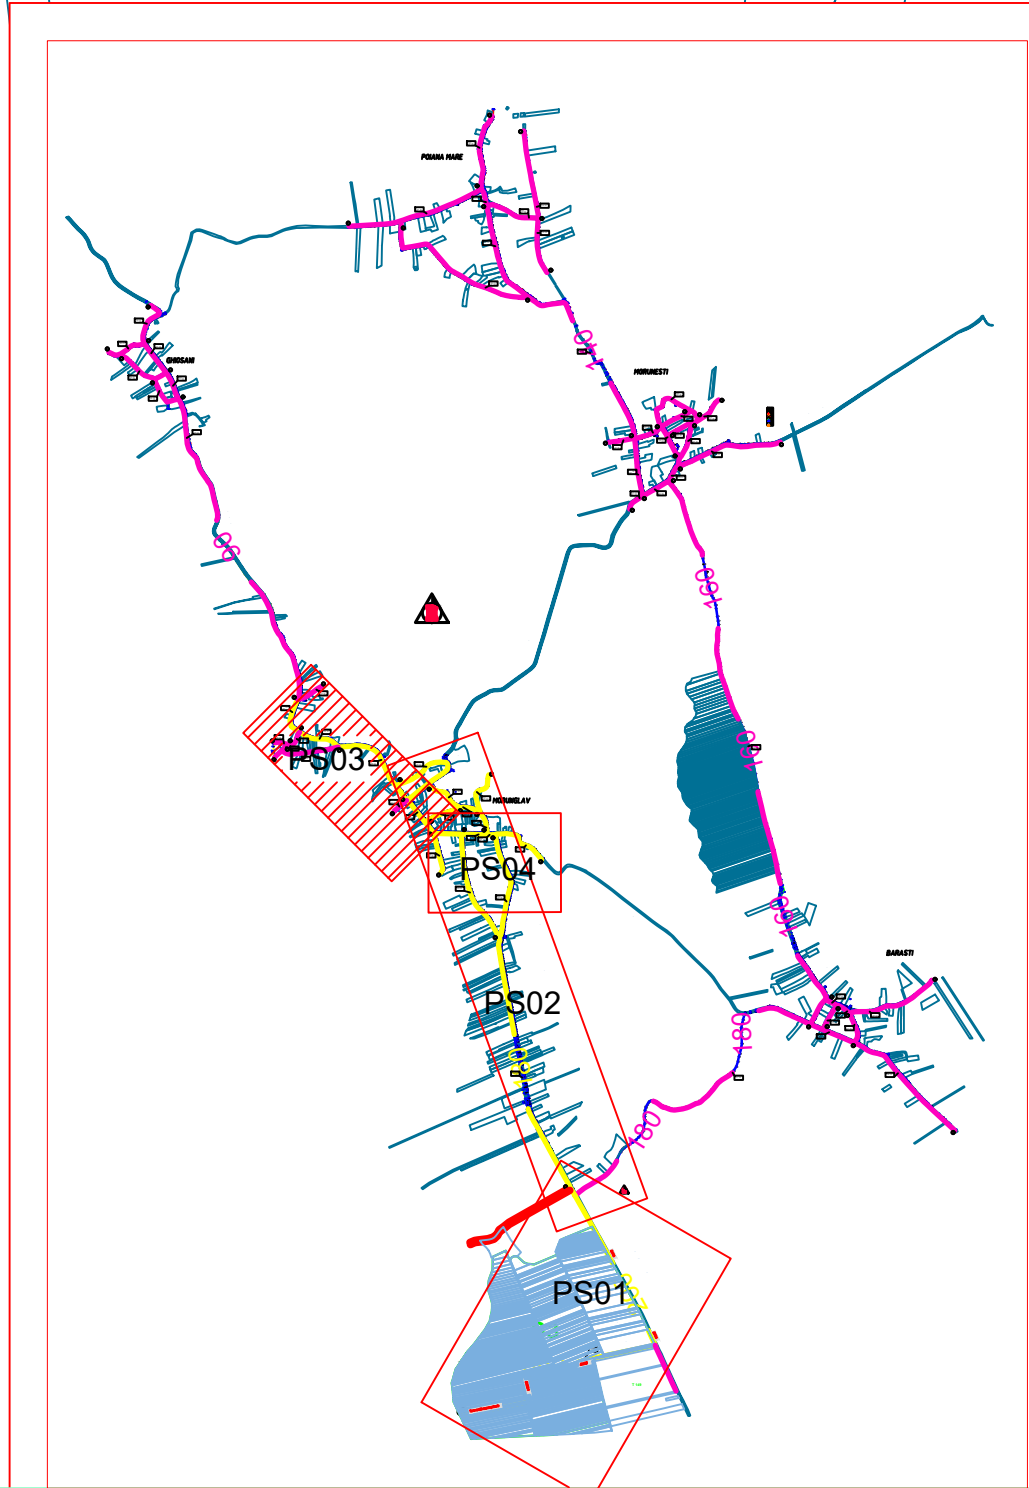


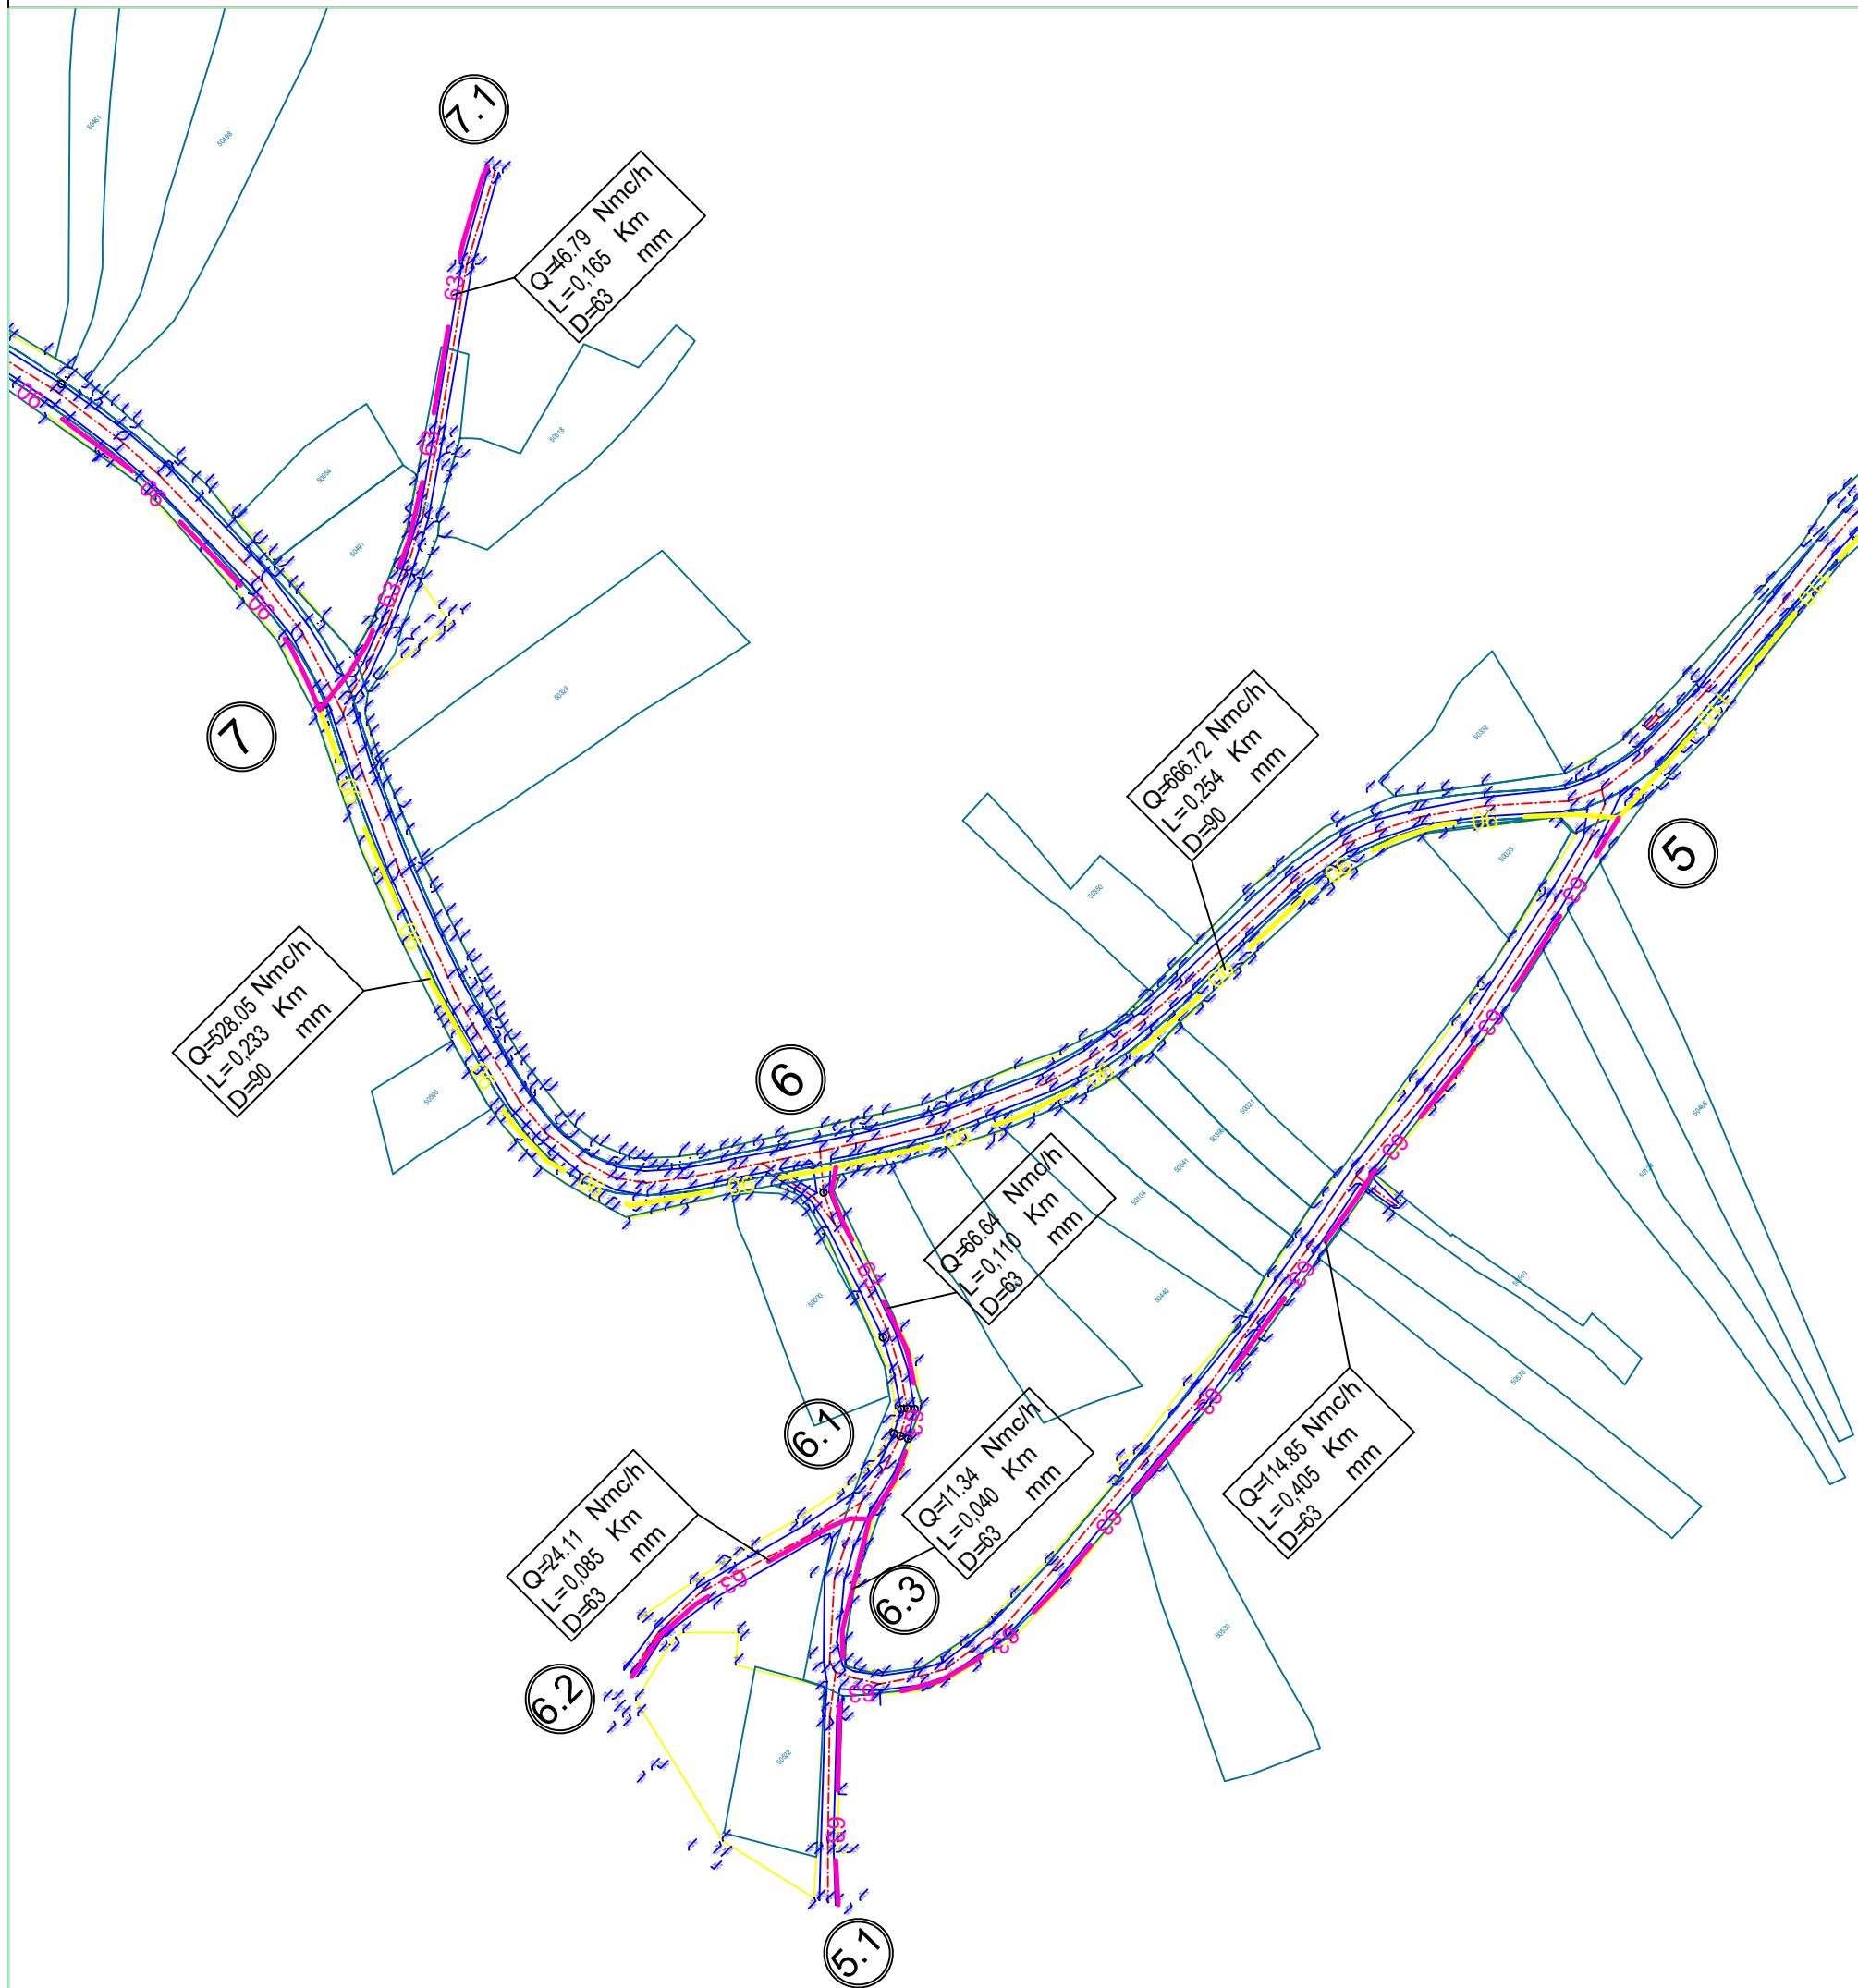

LEGENDA				
63	63	Conducta gaze naturale PEHD PE80, SDR11, De63		
90	90	Conducta gaze naturale PEHD PE80, SDR11, De90		
110	110	Conducta gaze naturale PEHD PE80, SDR11, De110		
125	125	Conducta gaze naturale PEHD PE80, SDR11, De125		
140	140	Conducta gaze naturale PEHD PE80, SDR11, De140		
160	160	Conducta gaze naturale PEHD PE80, SDR11, De160		
180	180	Conducta gaze naturale PEHD PE80, SDR11, De180		
200	200	Conducta gaze naturale PEHD PE80, SDR11, De200		
225	225	Conducta gaze naturale PEHD PE80, SDR11, De225		
250	250	Conducta gaze naturale PEHD PE80, SDR11, De250		
		Extinderi viitoare; nu fac obiectul prezentului proiect		

Verificator Expert	NUME	SEMNATURA	Referat / Expertiza nr. / Data	Pr.nr.
S.C. CHLAD ENGINEERING SRL		COMUNA MORUNGLAV JUDEȚUL OLT		
CUI 34388935		J18 / 193 / 2015		
Municipiul Tirgu Jiu, judetul Gorj		Titlu proiect:		Faza SF
SPECIFICATIE		Scara:		
SEF PROIECT		1:2000		
PROIECTAT		Data:		
DESENAT		2022		
		PLAN DE SITUATIE		Pl.nr. PS03
		REȚEA DISTRIBUȚIE GAZE NATURALE		