


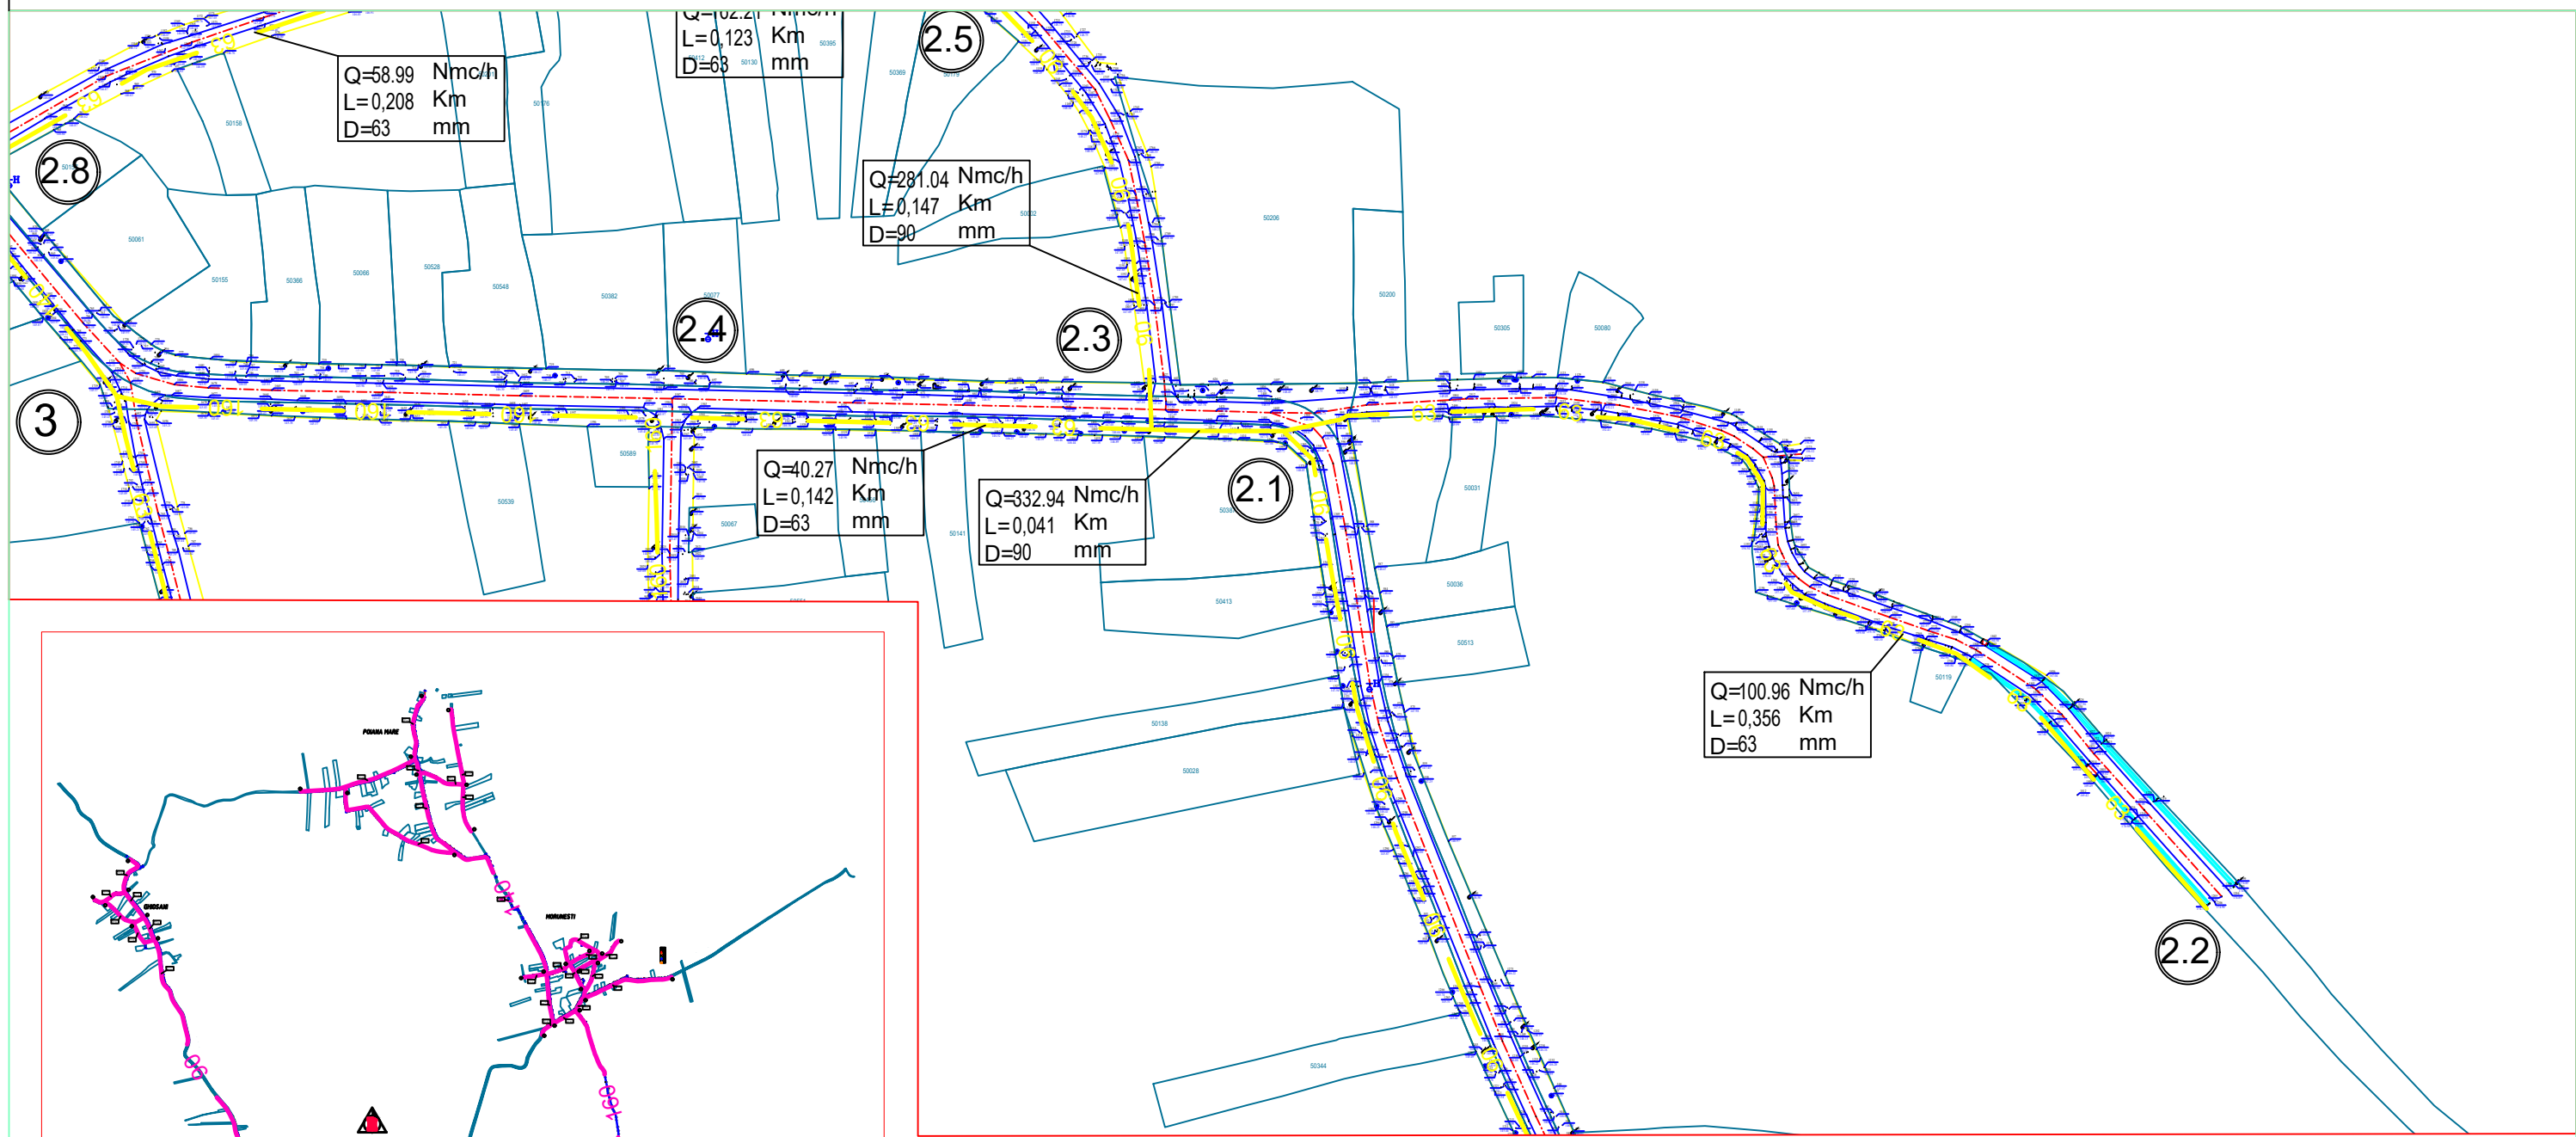

LEGENDA

63	63	Conducta gaze naturale PEHD PE80, SDR11, De63
90	90	Conducta gaze naturale PEHD PE80, SDR11, De90
110	110	Conducta gaze naturale PEHD PE80, SDR11, De110
125	125	Conducta gaze naturale PEHD PE80, SDR11, De125
140	140	Conducta gaze naturale PEHD PE80, SDR11, De140
160	160	Conducta gaze naturale PEHD PE80, SDR11, De160
180	180	Conducta gaze naturale PEHD PE80, SDR11, De180
200	200	Conducta gaze naturale PEHD PE80, SDR11, De200
225	225	Conducta gaze naturale PEHD PE80, SDR11, De225
250	250	Conducta gaze naturale PEHD PE80, SDR11, De250

Verificator Expert	NUME	SEMNTURA	REFERAT / EXPERTIZA NR. / DATA	Beneficiar:	Pr.nr.
				COMUNA MORUGLAV JUDEȚUL OLT	
					Faza SF
SPECIFICATIE	NUME	SEMNTURA	Scara:	Titlu proiect:	
SEF PROIECT	ing. Andrei Alexandru		1:2000	INFIINTARE REȚEA INTELIGENTA DE DISTRIBUTIE GAZE NATURALE IN COMUNA MORUGLAV, JUDEȚUL OLT	
PROIECTAT	ing. Andrei Alexandru		Data:	Titlu plansa:	Pl.nr.
DESENAT	ing. Andrei Alexandru		2022	PLAN DE SITUATIE REȚEA DISTRIBUȚIE GAZE NATURALE	PS04