


PLAN DE INCADRARE IN ZONA  
SCARA 1:10000  
UAT ROBEASCA

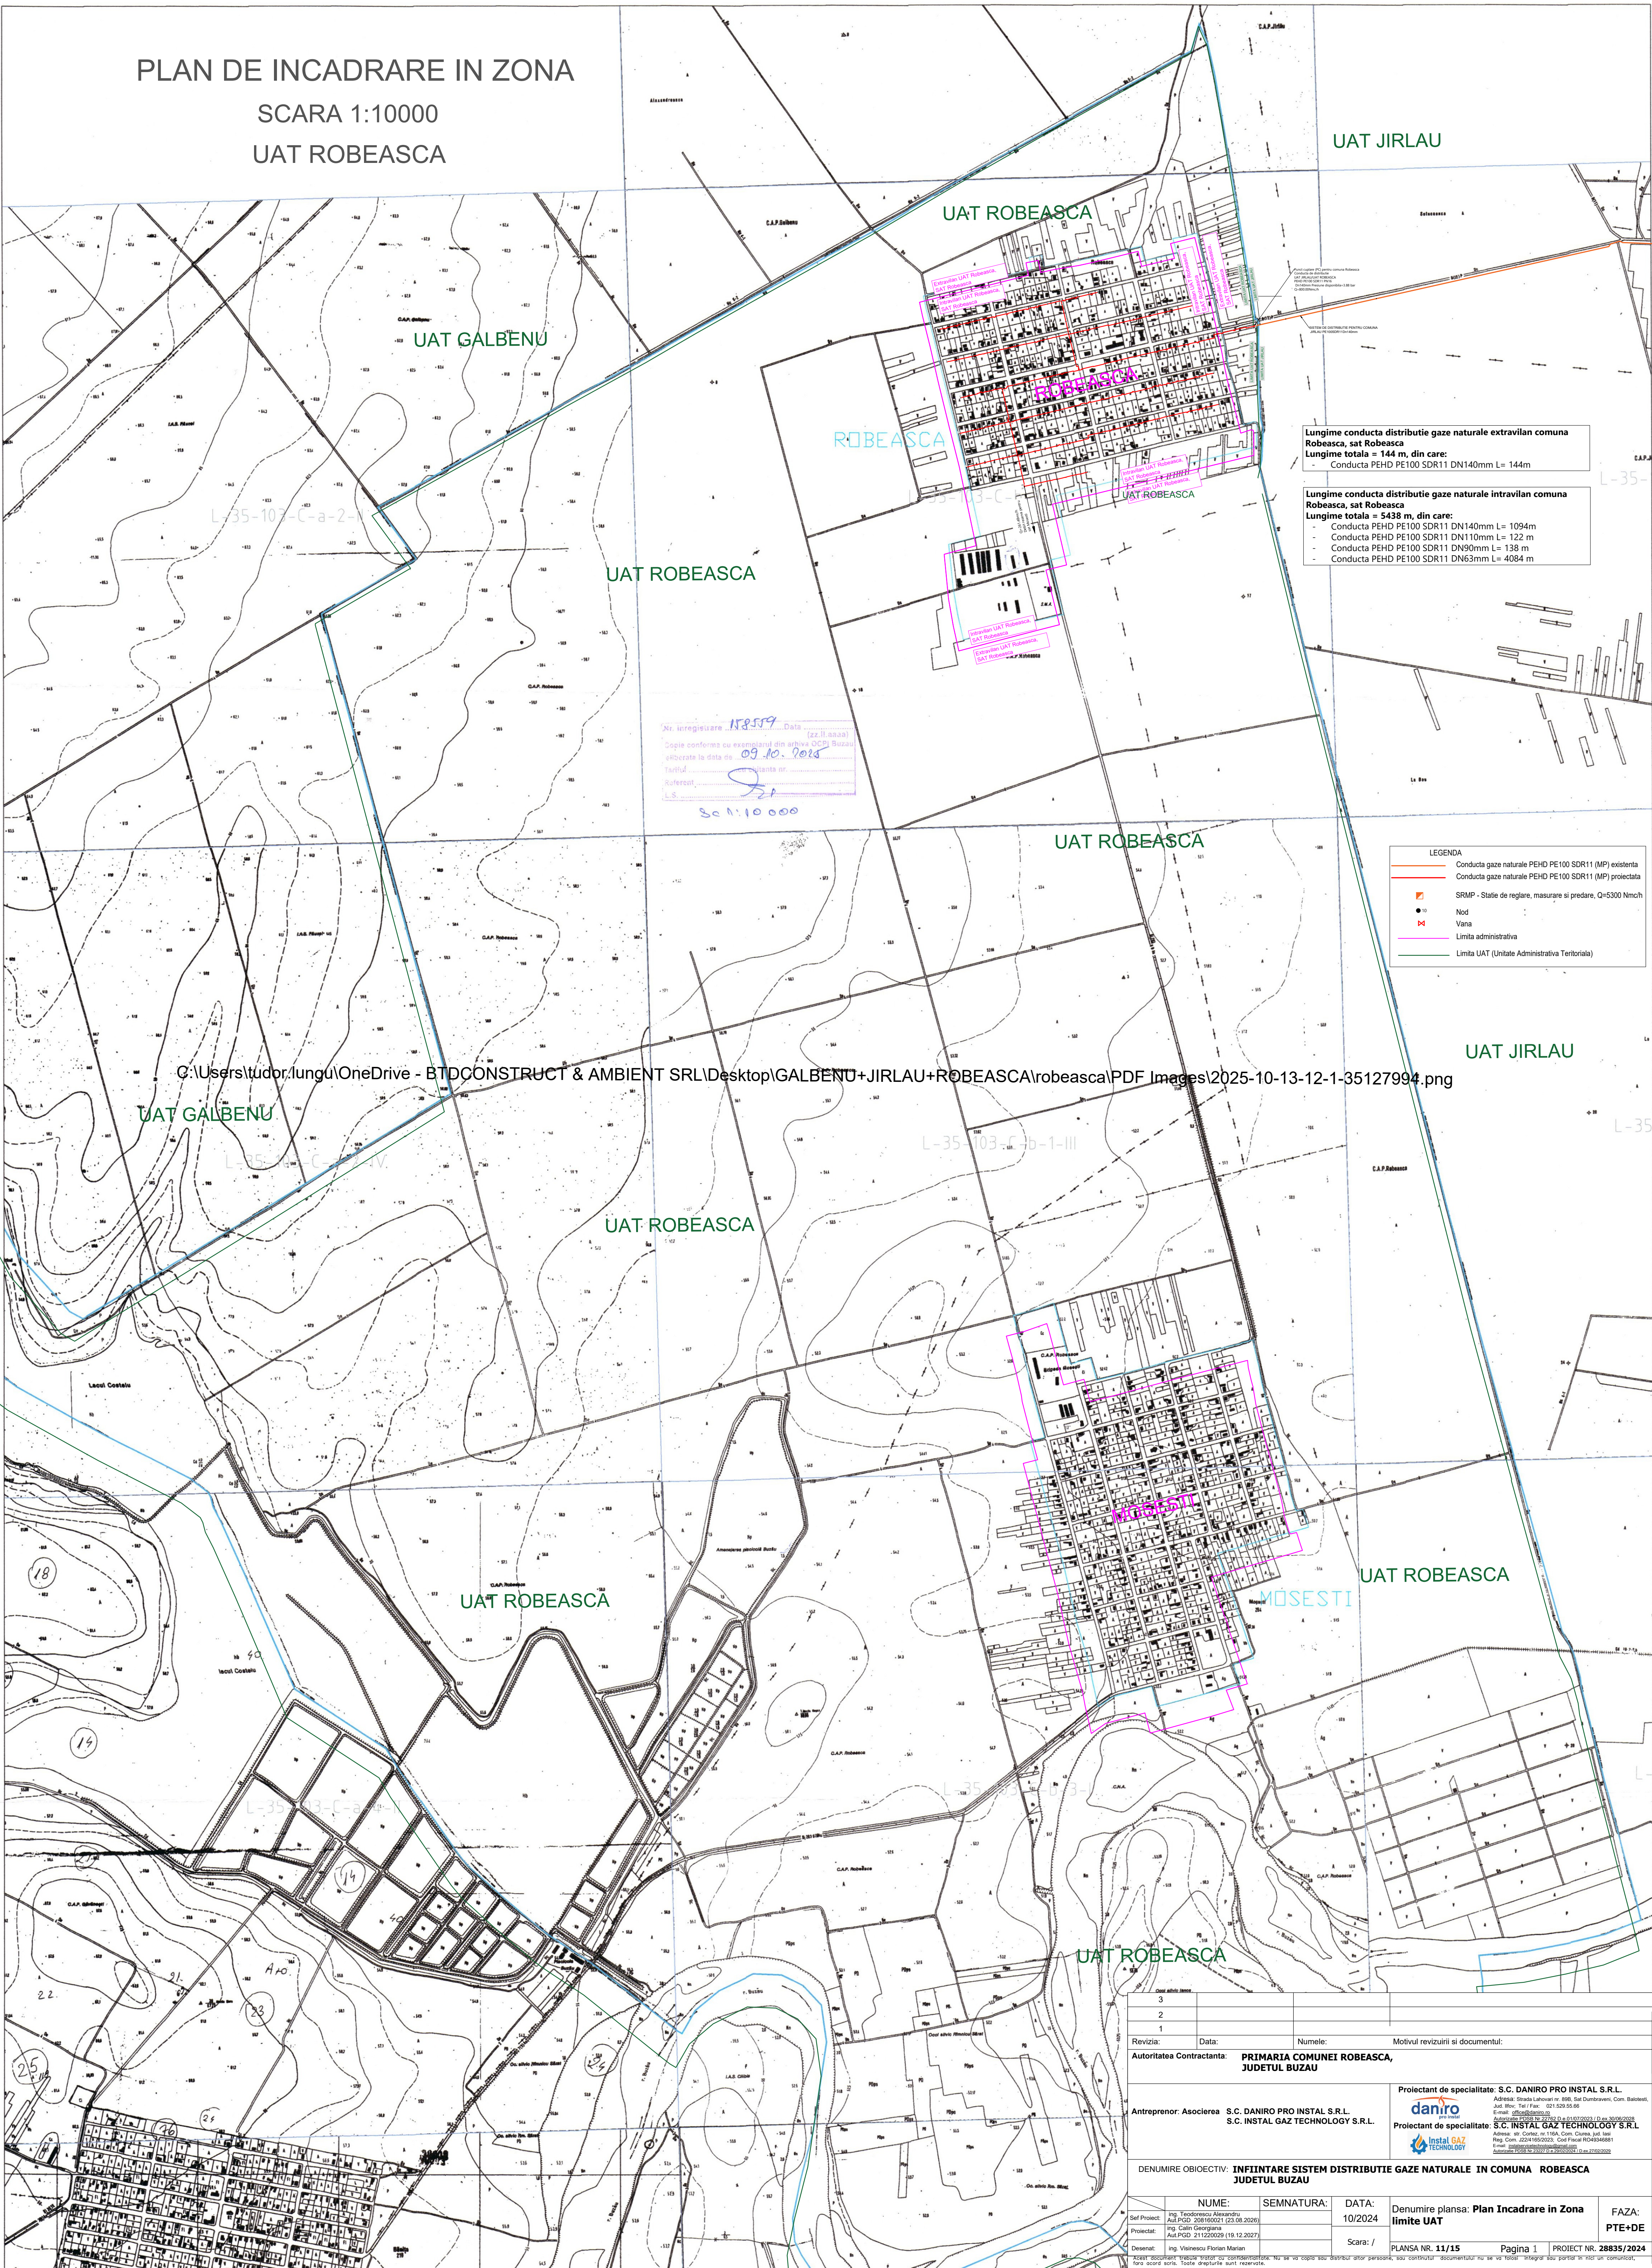

Mr. Inregistrare 118559 Data 09.10.2024  
Copia conforma cu exemplarul din arhiva OCPI Buzau  
elaborate la data de 09.10.2024  
Tavila  
Sursa  
Scara 1:10 000

Lungime conducta distributie gaze naturale extravilan comuna  
Robeasca, sat Robeasca  
Lungime totala = 144 m, din care:  
- Conducta PEHD PE100 SDR11 DN140mm L= 144m

Lungime conducta distributie gaze naturale intravilan comuna  
Robeasca, sat Robeasca  
Lungime totala = 5438 m, din care:  
- Conducta PEHD PE100 SDR11 DN140mm L= 1094m  
- Conducta PEHD PE100 SDR11 DN110mm L= 122 m  
- Conducta PEHD PE100 SDR11 DN90mm L= 138 m  
- Conducta PEHD PE100 SDR11 DN63mm L= 4084 m

LEGENDA

- Conducta gaze naturale PEHD PE100 SDR11 (MP) existenta
- Conducta gaze naturale PEHD PE100 SDR11 (MP) proiectata
- SRMP - Statie de reglare, masurare si predare, Q=5300 Nmch
- Nod
- Vana
- Limita administrativa
- Limita UAT (Unitate Administrativa Teritoriala)

C:\Users\tudor.lungu\OneDrive - BTDCONSTRUCT & AMBIENT SRL\Desktop\GALBENU+JIRLAU+ROBEASCA\robeasca\PDF Images\2025-10-13-12-1-35127994.png

3			
2			
1			
Revizua:	Data:	Numele:	Motivul revizuirii si documentul:
Autoritatea Contractanta: PRIMARIA COMUNEI ROBEASCA, JUDETUL BUZAU			
Antreprenor: Asocierea S.C. DANIRO PRO INSTAL S.R.L. S.C. INSTAL GAZ TECHNOLOGY S.R.L.			
Proiectant de specialitate: S.C. DANIRO PRO INSTAL S.R.L. S.C. INSTAL GAZ TECHNOLOGY S.R.L.			
DENUMIRE OBIECTIV: INFINTARE SISTEM DISTRIBUTIE GAZE NATURALE IN COMUNA ROBEASCA JUDETUL BUZAU			
NUME:	SEMNATURA:	DATA:	Denumire plansa: Plan Incadrare in Zona limite UAT
Ing. Teodoru Alexandru		10/2024	
Proiectat: Ing. Calin Georgiana			
Desenat: Ing. Visinescu Florian Marian			
Scara: /		PLANSA NR. 11/15	Pagina 1
FAZA: PTE+DE		PROIECT NR. 28835/2024	