

LEGENDA

Conducta gaze naturale PEHD PE100 SDR11 (MP) proiectata

SRMP - Statie de reglare, masurare si predare, Q=3000 Smc/h


Nod

Vana

Limita administrativa

Sensul de curgere al gazului

Lungime conducta distributie gaze naturale UAT Chirnogeni
Lungime totala = 9846 m
Lungime conducta distributie gaze naturale extravilan comuna Chirnogeni, satul Plopieni
Lungime totala = 767m, din care:
- Conducta PEHD 100 SDR11 DN225mm L= 767 m
Lungime conducta distributie gaze naturale intravilan comuna Chirnogeni, satul Plopieni
Lungime totala = 2645m, din care:
- Conducta PEHD 100 SDR11 DN225mm L= 420 m
- Conducta PEHD 100 SDR11 DN200mm L= 1934 m
- Conducta PEHD 100 SDR11 DN125mm L= 264 m
- Conducta PEHD 100 SDR11 DN110mm L=27 m
Lungime conducta distributie gaze naturale extravilan comuna Chirnogeni, satul Chirnogeni
Lungime totala = 4013m, din care:
- Conducta PEHD 100 SDR11 DN200mm L= 4013 m
Lungime conducta distributie gaze naturale intravilan comuna Chirnogeni, satul Chirnogeni
Lungime totala = 2421m, din care:
- Conducta PEHD 100 SDR11 DN200mm L=242 m
- Conducta PEHD 100 SDR11 DN160mm L= 907 m
- Conducta PEHD 100 SDR11 DN140mm L= 1157 m
- Conducta PEHD 100 SDR11 DN63mm L= 115 m

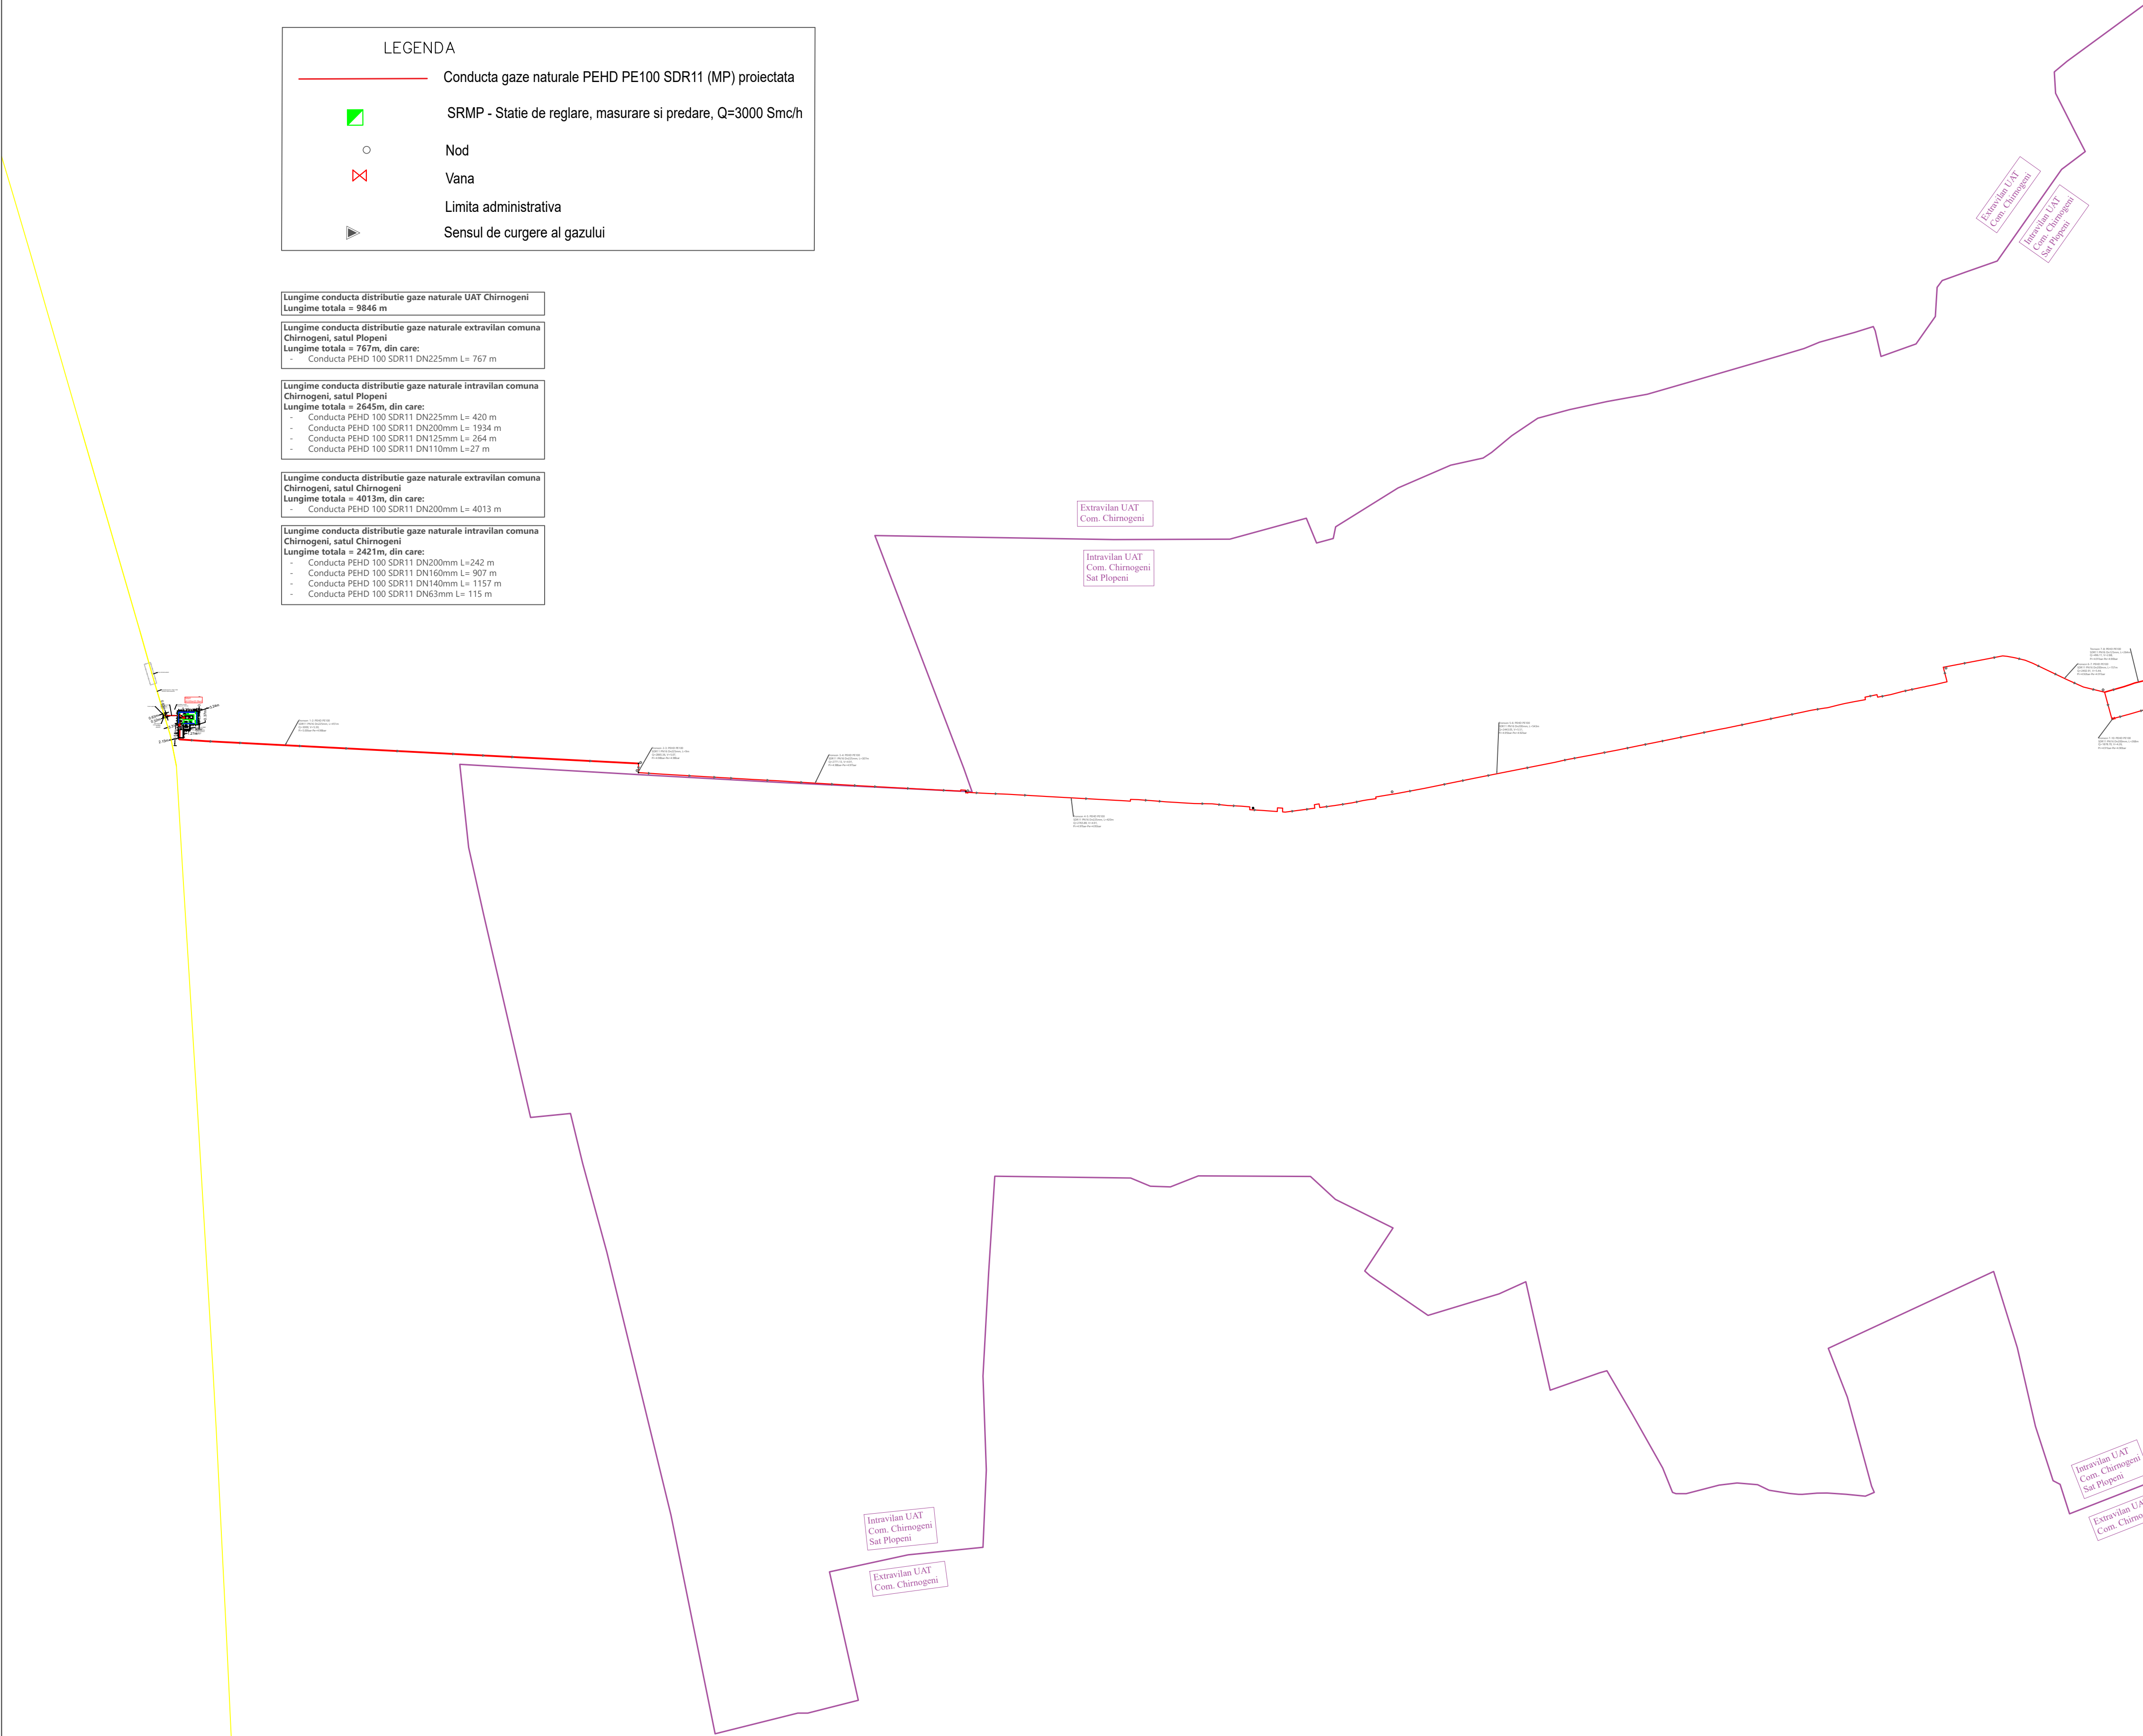

1

2

3

4

5