

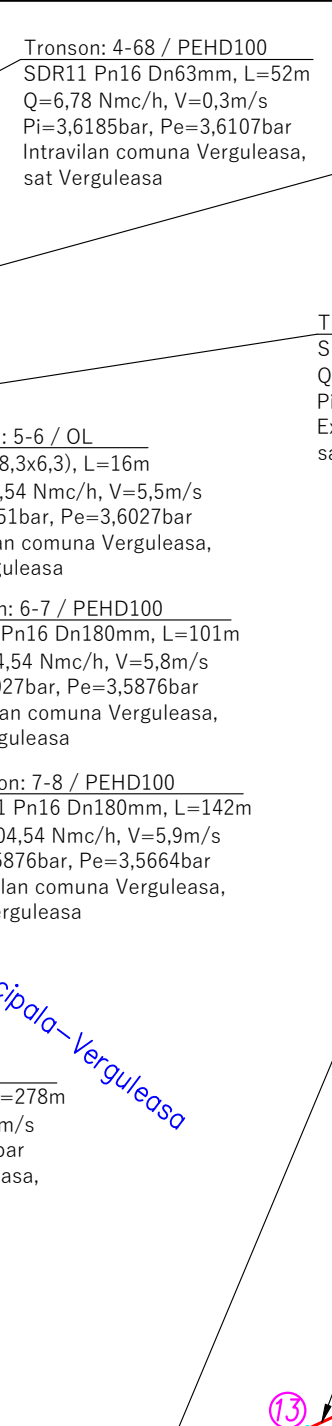
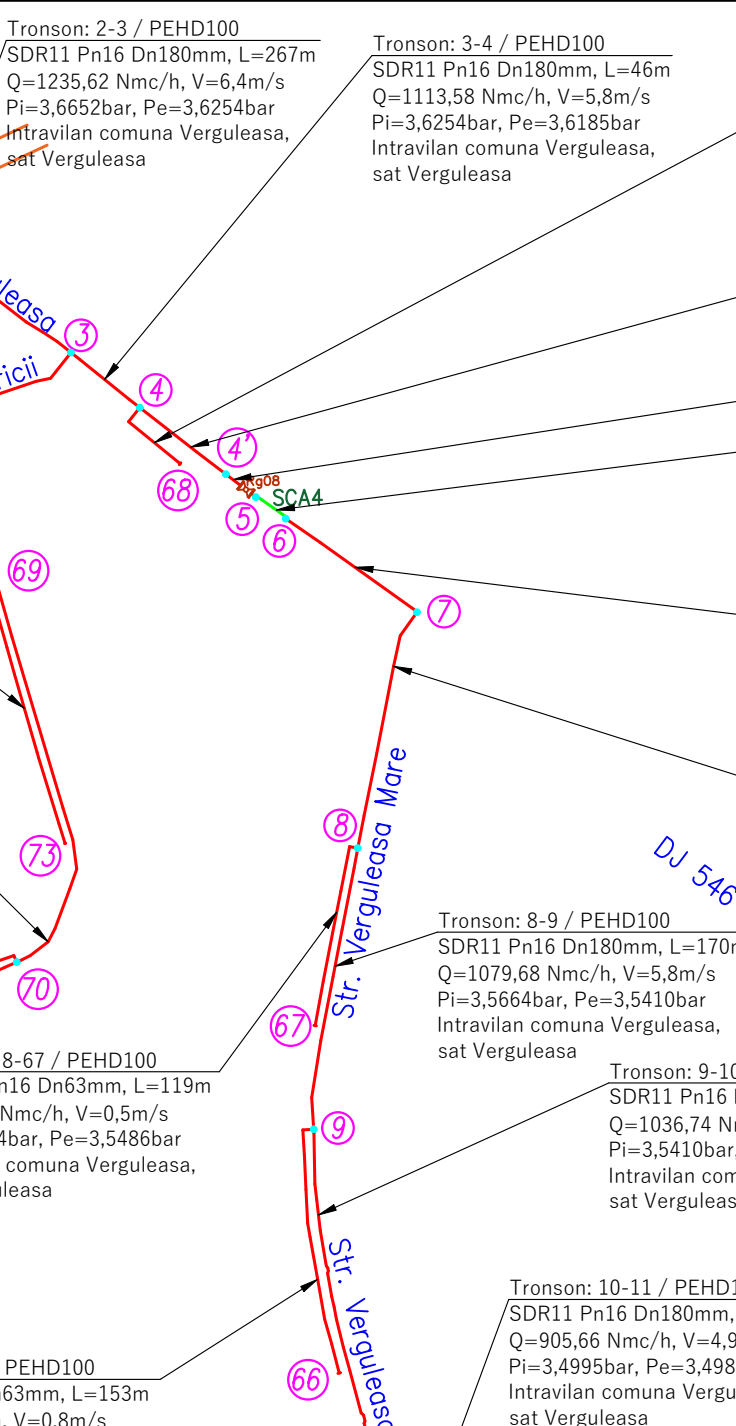


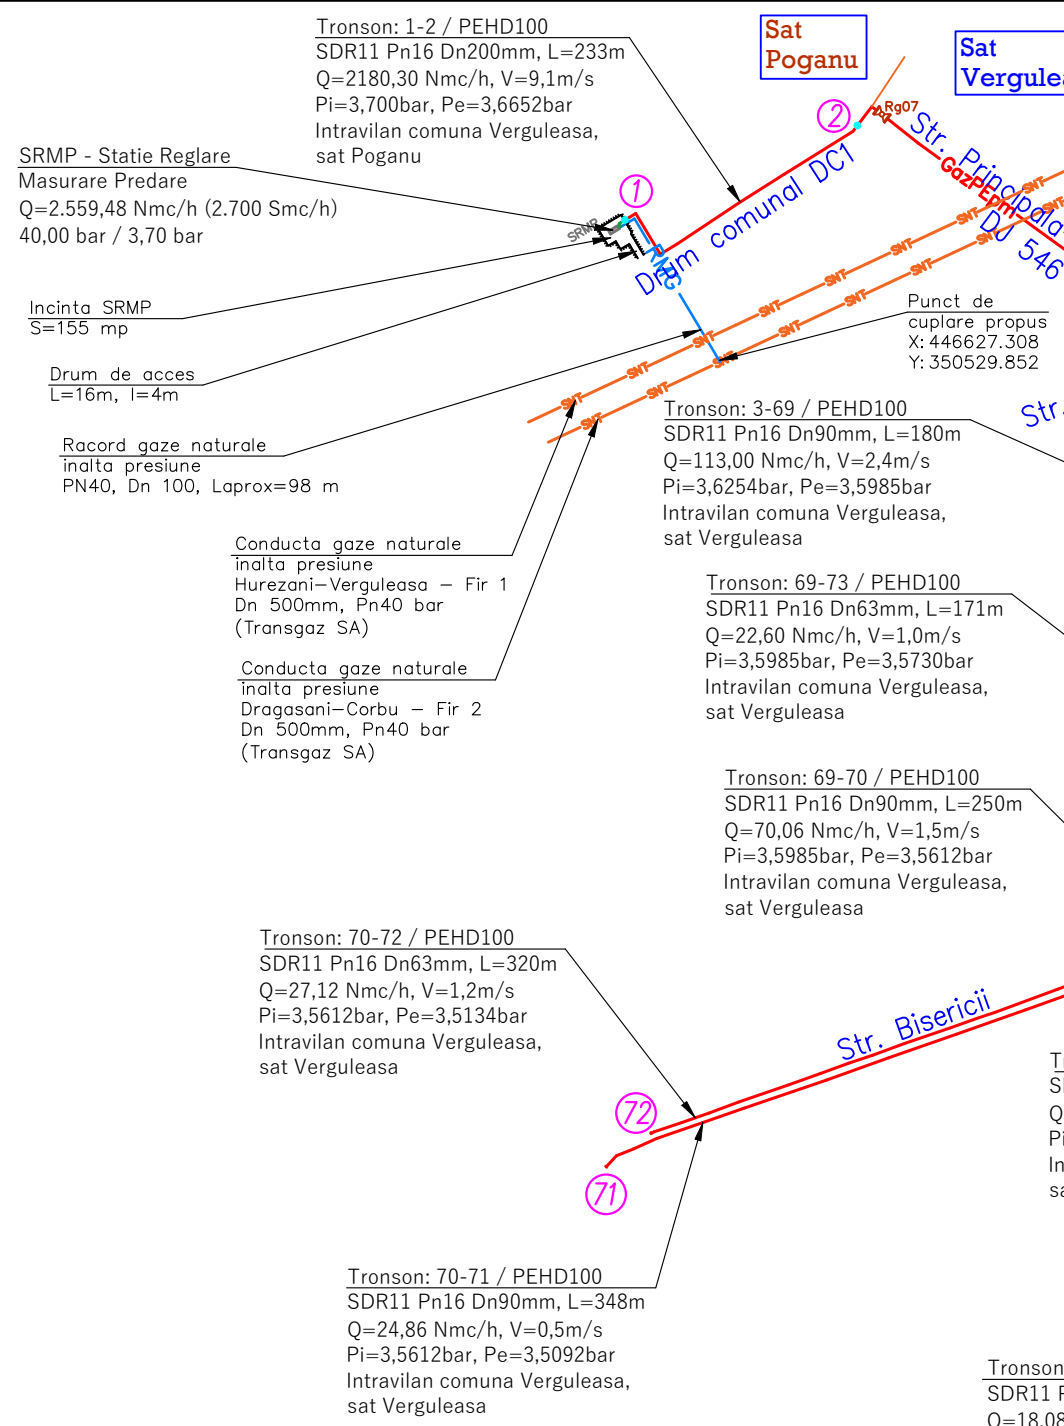

CATEGORIA DE IMPORTANTA A CONSTRUCTIILOR:
"C" – CONSTRUCTIILOR DE IMPORTANTA NORMALA

Comuna Verguleasa,
jud. Olt

Nr. crt.	Nume UAT	Nume sat	Nume strada	Tronson	Nod intrare	Nod iesire	Debit calcul	de lungimea fizica (m)	P intrare (bar)	P iesire (bar)	Material	Diametrul ales mm	Viteza calcul	Tip teren	
0	1	2	3	4	5	6	7	8	9	10	11	12	13	14	15
UAT VERGULEASA - SAT VERGULEASA - INTRAVILAN															
1	Verguleasa	Verguleasa	Principala Verguleasa (DJ 546)	2	2	3	1235.62	267	3.6652	3.6254	PE100 SDR11	147.2	PE180	6.4	intravilan
2	Verguleasa	Verguleasa	Principala Verguleasa (DJ 546)	3	3	4	1113.58	46	3.6254	3.6185	PE100 SDR11	147.2	PE180	5.8	intravilan
3	Verguleasa	Verguleasa	Principala Verguleasa (DJ 546)	4	4	4'	1104.54	68	3.6185	3.6083	PE100 SDR11	147.2	PE180	5.8	intravilan
4	Verguleasa	Verguleasa	Verguleasa Mare	8	7	8	1104.54	142	3.5876	3.5664	PE100 SDR11	147.2	PE180	5.9	intravilan
5	Verguleasa	Verguleasa	Verguleasa Mare	9	8	9	1079.68	170	3.5664	3.5410	PE100 SDR11	147.2	PE180	5.8	intravilan
6	Verguleasa	Verguleasa	Verguleasa Mare	10	9	10	1036.74	278	3.5410	3.4995	PE100 SDR11	147.2	PE180	5.6	intravilan
7	Verguleasa	Verguleasa	Verguleasa Mare	11	10	11	905.66	6	3.4995	3.4986	PE100 SDR11	147.2	PE180	4.9	intravilan
8	Verguleasa	Verguleasa	Verguleasa Mare	12	11	12	892.1	289	3.4986	3.4555	PE100 SDR11	147.2	PE180	4.9	intravilan
9	Verguleasa	Verguleasa	Verguleasa Mare	13	12	13	855.94	178	3.4555	3.4298	PE100 SDR11	147.2	PE180	4.7	intravilan
10	Verguleasa	Verguleasa	Principala Verguleasa (DJ 546)	14	13	14	835.6	13	3.4289	3.4270	PE100 SDR11	147.2	PE180	4.6	intravilan
11	Verguleasa	Verguleasa	Principala Verguleasa (DJ 546)	15	14	14'	817.52	86	3.4270	3.4141	PE100 SDR11	147.2	PE180	4.5	intravilan
12	Verguleasa	Verguleasa	Principala Verguleasa (DJ 546)	16	15	16	813	96	3.4090	3.3947	PE100 SDR11	147.2	PE180	4.5	intravilan
13	Verguleasa	Verguleasa	Principala Verguleasa (DJ 546)	17	16	17	790.4	613	3.3947	3.3032	PE100 SDR11	147.2	PE180	4.5	intravilan
14	Verguleasa	Verguleasa	Principala Verguleasa (DJ 546)	27	17	58	13.65	116	3.3947	3.3774	PE100 SDR11	51.4	PE63	0.6	intravilan
15	Verguleasa	Verguleasa	Verguleasa Mare	28	12	61	15.82	173	3.4555	3.4296	PE100 SDR11	51.4	PE63	0.7	intravilan
16	Verguleasa	Verguleasa	Verguleasa Mare	29	11	62	13.56	200	3.4986	3.4688	PE100 SDR11	51.4	PE63	0.6	intravilan
17	Verguleasa	Verguleasa	Sabocului	30	10	63	108.48	67	3.4995	3.4895	PE100 SDR11	73.6	PE90	2.4	intravilan
18	Verguleasa	Verguleasa	Sabocului	31	63	64	45.2	433	3.4895	3.4249	PE100 SDR11	73.6	PE90	1.0	intravilan
19	Verguleasa	Verguleasa	Sabocului	32	63	65	49.72	434	3.4895	3.4247	PE100 SDR11	73.6	PE90	1.1	intravilan
20	Verguleasa	Verguleasa	Verguleasa Mare	33	9	66	18.08	153	3.5410	3.5182	PE100 SDR11	51.4	PE63	0.8	intravilan
21	Verguleasa	Verguleasa	Verguleasa Mare	34	8	67	11.3	119	3.5664	3.5466	PE100 SDR11	51.4	PE63	0.5	intravilan
22	Verguleasa	Verguleasa	Principala Verguleasa (DJ 546)	35	4	68	6.78	52	3.6185	3.6107	PE100 SDR11	51.4	PE63	0.3	intravilan
23	Verguleasa	Verguleasa	Principala Verguleasa (DJ 546)	36	3	69	113	180	3.6254	3.5985	PE100 SDR11	73.6	PE90	2.4	intravilan
24	Verguleasa	Verguleasa	Bisericii	37	69	70	70.08	250	3.5985	3.5612	PE100 SDR11	73.6	PE90	1.5	intravilan
25	Verguleasa	Verguleasa	Bisericii	38	70	71	24.86	348	3.5812	3.5092	PE100 SDR11	73.6	PE90	0.5	intravilan
26	Verguleasa	Verguleasa	Bisericii	39	70	72	27.12	320	3.5612	3.5134	PE100 SDR11	51.4	PE63	1.2	intravilan
27	Verguleasa	Verguleasa	Bisericii	40	69	73	22.6	171	3.5985	3.5730	PE100 SDR11	51.4	PE63	1.0	intravilan
UAT VERGULEASA - SAT VERGULEASA - EXTRAVILAN															
1	Verguleasa	Verguleasa	Principala Verguleasa (DJ 546)	5	4'	5	1104.54	22	3.6083	3.6051	PE100 SDR11	148.2	PE180	6.7	extravilan
2	Verguleasa	Verguleasa	Principala Verguleasa (DJ 546)	6	5	6	1104.54	16	3.6051	3.6027	OL	152	6"	5.5	extravilan
3	Verguleasa	Verguleasa	Principala Verguleasa (DJ 546)	7	6	7	1104.54	101	3.6027	3.5876	PE100 SDR11	147.2	PE180	5.8	extravilan
4	Verguleasa	Verguleasa	Principala Verguleasa (DJ 546)	16	14'	15	817.52	14	3.4141	3.4120	PE100 SDR11	148.2	PE180	4.5	extravilan
5	Verguleasa	Verguleasa	Principala Verguleasa (DJ 546)	17	15	16	813	20	3.4120	3.4090	OL	152	6"	4.3	extravilan

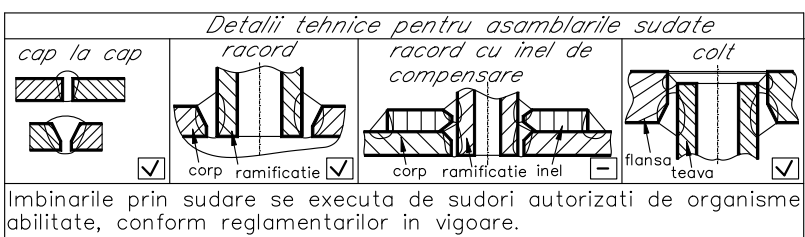

Breviar de calcul
Regim de presiune: medie

Nr. crt.	Nume UAT	Nume sat	Nume strada	Tronson	Nod intrare	Nod iesire	Debit calcul	de lungimea fizica (m)	P intrare (bar)	P iesire (bar)	Material	Diametrul ales mm	Viteza de calcul	Tip teren		
0	1	2	3	4	5	6	7	8	9	10	11	12	13	14	15	
1	Verguleasa	Poganu	Drum comun DC1	2	2	3	1235.62	267	3.7000	3.6562	PE100 SDR11	147.2	PE180	6.1	intravilan	
2	Verguleasa	Verguleasa	Principala Verguleasa (DJ 546)	2	2	3	1180.27	267	3.6562	3.6224	PE100 SDR11	147.2	PE180	6.4	intravilan	
3	Verguleasa	Verguleasa	Principala Verguleasa (DJ 546)	3	3	4	1113.58	46	3.6254	3.6185	PE100 SDR11	147.2	PE180	5.8	intravilan	
4	Verguleasa	Verguleasa	Principala Verguleasa (DJ 546)	4	4	4'	1104.54	68	3.6185	3.6083	PE100 SDR11	147.2	PE180	5.8	intravilan	
5	Verguleasa	Verguleasa	Principala Verguleasa (DJ 546)	5	4'	5	1104.54	22	3.6083	3.6051	PE100 SDR11	148.2	PE180	5.7	extravilan	
6	Verguleasa	Verguleasa	Principala Verguleasa (DJ 546)	6	5	6	1104.54	16	3.6051	3.6027	OL	152	6"	5.5	extravilan	
7	Verguleasa	Verguleasa	Principala Verguleasa (DJ 546)	7	6	7	1104.54	101	3.6027	3.5876	PE100 SDR11	147.2	PE180	5.8	extravilan	
8	Verguleasa	Verguleasa	Verguleasa Mare	8	7	8	1104.54	142	3.5876	3.5664	PE100 SDR11	147.2	PE180	5.9	intravilan	
9	Verguleasa	Verguleasa	Verguleasa Mare	9	8	9	1079.68	170	3.5664	3.5410	PE100 SDR11	147.2	PE180	5.8	intravilan	
10	Verguleasa	Verguleasa	Verguleasa Mare	10	9	10	1036.74	278	3.5410	3.4995	PE100 SDR11	147.2	PE180	5.6	intravilan	
11	Verguleasa	Verguleasa	Verguleasa Mare	11	10	11	905.66	6	3.4995	3.4986	PE100 SDR11	147.2	PE180	4.9	intravilan	
12	Verguleasa	Verguleasa	Verguleasa Mare	12	11	12	892.1	289	3.4986	3.4555	PE100 SDR11	147.2	PE180	4.9	intravilan	
13	Verguleasa	Verguleasa	Verguleasa Mare	13	12	13	855.94	178	3.4555	3.4298	PE100 SDR11	147.2	PE180	4.7	intravilan	
14	Verguleasa	Verguleasa	Principala Verguleasa (DJ 546)	14	13	14	835.6	13	3.4289	3.4270	PE100 SDR11	147.2	PE180	4.6	intravilan	
15	Verguleasa	Verguleasa	Principala Verguleasa (DJ 546)	15	14	14'	817.52	86	3.4270	3.4141	PE100 SDR11	147.2	PE180	4.5	intravilan	
16	Verguleasa	Verguleasa	Principala Verguleasa (DJ 546)	16	14'	15	817.52	14	3.4141	3.4120	PE100 SDR11	148.2	PE180	4.5	extravilan	
17	Verguleasa	Verguleasa	Principala Verguleasa (DJ 546)	17	15	16	813	20	3.4120	3.4090	OL	152	6"	4.3	extravilan	
18	Verguleasa	Verguleasa	Principala Verguleasa (DJ 546)	18	16	17	790.4	613	3.3947	3.3032	PE100 SDR11	147.2	PE180	4.5	intravilan	
19	Verguleasa	Verguleasa	Principala Verguleasa (DJ 546)	19	17	18	790.4	813	3.3947	3.3032	PE100 SDR11	147.2	PE180	4.5	intravilan	
20	Verguleasa	Verguleasa	Principala Verguleasa (DJ 546)	20	18	19	790.4	813	3.3947	3.3032	PE100 SDR11	147.2	PE180	4.5	intravilan	
21	Verguleasa	Valkei Fete	Principala Valkei Fete (DJ 546)	21	19	20	675.74	523	3.1906	3.1126	PE100 SDR11	102.2	PE125	8.5	intravilan	
22	Verguleasa	Valkei Fete	Principala Valkei Fete (DJ 546)	22	20	21	694.38	30	3.1126	3.1081	PE100 SDR11	102.2	PE125	7.5	intravilan	
23	Verguleasa	Valkei Fete	Principala Valkei Fete (DJ 546)	23	21	22	694.38	30	3.1081	3.1061	PE100 SDR11	102.2	PE125	7.5	intravilan	
24	Verguleasa	Valkei Fete	Principala Valkei Fete (DJ 546)	24	21	23	694.38	30	3.1061	3.1041	PE100 SDR11	102.2	PE125	7.5	intravilan	
25	Verguleasa	Valkei Fete	Principala Valkei Fete (DJ 546)	25	21	23	694.38	30	3.1041	3.1021	PE100 SDR11	102.2	PE125	7.5	intravilan	
26	Verguleasa	Valkei Fete	Principala Valkei Fete (DJ 546)	26	23	24	57	2842	4.25	3.1807	3.1212	PE100 SDR11	51.4	PE63	0.6	intravilan
27	Verguleasa	Valkei Fete	Principala Valkei Fete (DJ 546)	27	24	25	57	2842	4.25	3.1807	3.1212	PE100 SDR11	51.4	PE63	0.6	intravilan
28	Verguleasa	Verguleasa	Verguleasa Mare	28	12	13	118	112	3.73	3.4555	3.4298	PE100 SDR11	51.4	PE63	0.7	intravilan
29	Verguleasa	Verguleasa	Verguleasa Mare	29	11	12	13.86	200	3.4986	3.4868	PE100 SDR11	51.4	PE63	0.6	intravilan	
30	Verguleasa	Verguleasa	Verguleasa Mare	30	13	14	10.98	200	3.4868	3.4750	PE100 SDR11	51.4	PE63	0.6	intravilan	
31	Verguleasa	Verguleasa	Sabocului	31	63	64	45.2	433	3.4895	3.4248	PE100 SDR11	73.6	PE90	1.0	intravilan	
32	Verguleasa	Verguleasa	Sabocului	32	63	65	49.72	434	3.4895	3.4247	PE100 SDR11	73.6	PE90	1.1	intravilan	
33	Verguleasa	Verguleasa	Sabocului	33	65	66	49.72	434	3.4895	3.4247	PE100 SDR11	73.6	PE90	1.1	intravilan	
34	Verguleasa	Verguleasa	Verguleasa Mare	34	8	9	113.7	119	3.5864	3.5486	PE100 SDR11	51.4	PE63	0.5	intravilan	
35	Verguleasa	Verguleasa	Principala Verguleasa (DJ 546)	35	4	68	67.7	52	3.6185	3.6107	PE100 SDR11	51.4	PE63	0.3	intravilan	
36	Verguleasa	Verguleasa	Principala Verguleasa (DJ 546)	36	4	68	67.7	52	3.6107	3.6029	PE100 SDR11	51.4	PE63	0.3	intravilan	
37	Verguleasa	Verguleasa	Bisericii	37	69	70	70.06	250	3.5865	3.5671	PE100 SDR11	73.6	PE90	1.5	intravilan	
38	Verguleasa	Verguleasa	Bisericii	38	70	71	24.86	343	3.5865	3.5692	PE100 SDR11	73.6	PE90	0.5	intravilan	
39	Verguleasa	Verguleasa	Bisericii	39	70	71	24.86	343	3.5865	3.5692	PE100 SDR11	73.6	PE90	0.5	intravilan	
40	Verguleasa	Verguleasa	Bisericii	40	69	73	22.6	171	3.5865	3.5703	PE100 SDR11	51.4	PE63	1.0	intravilan	